


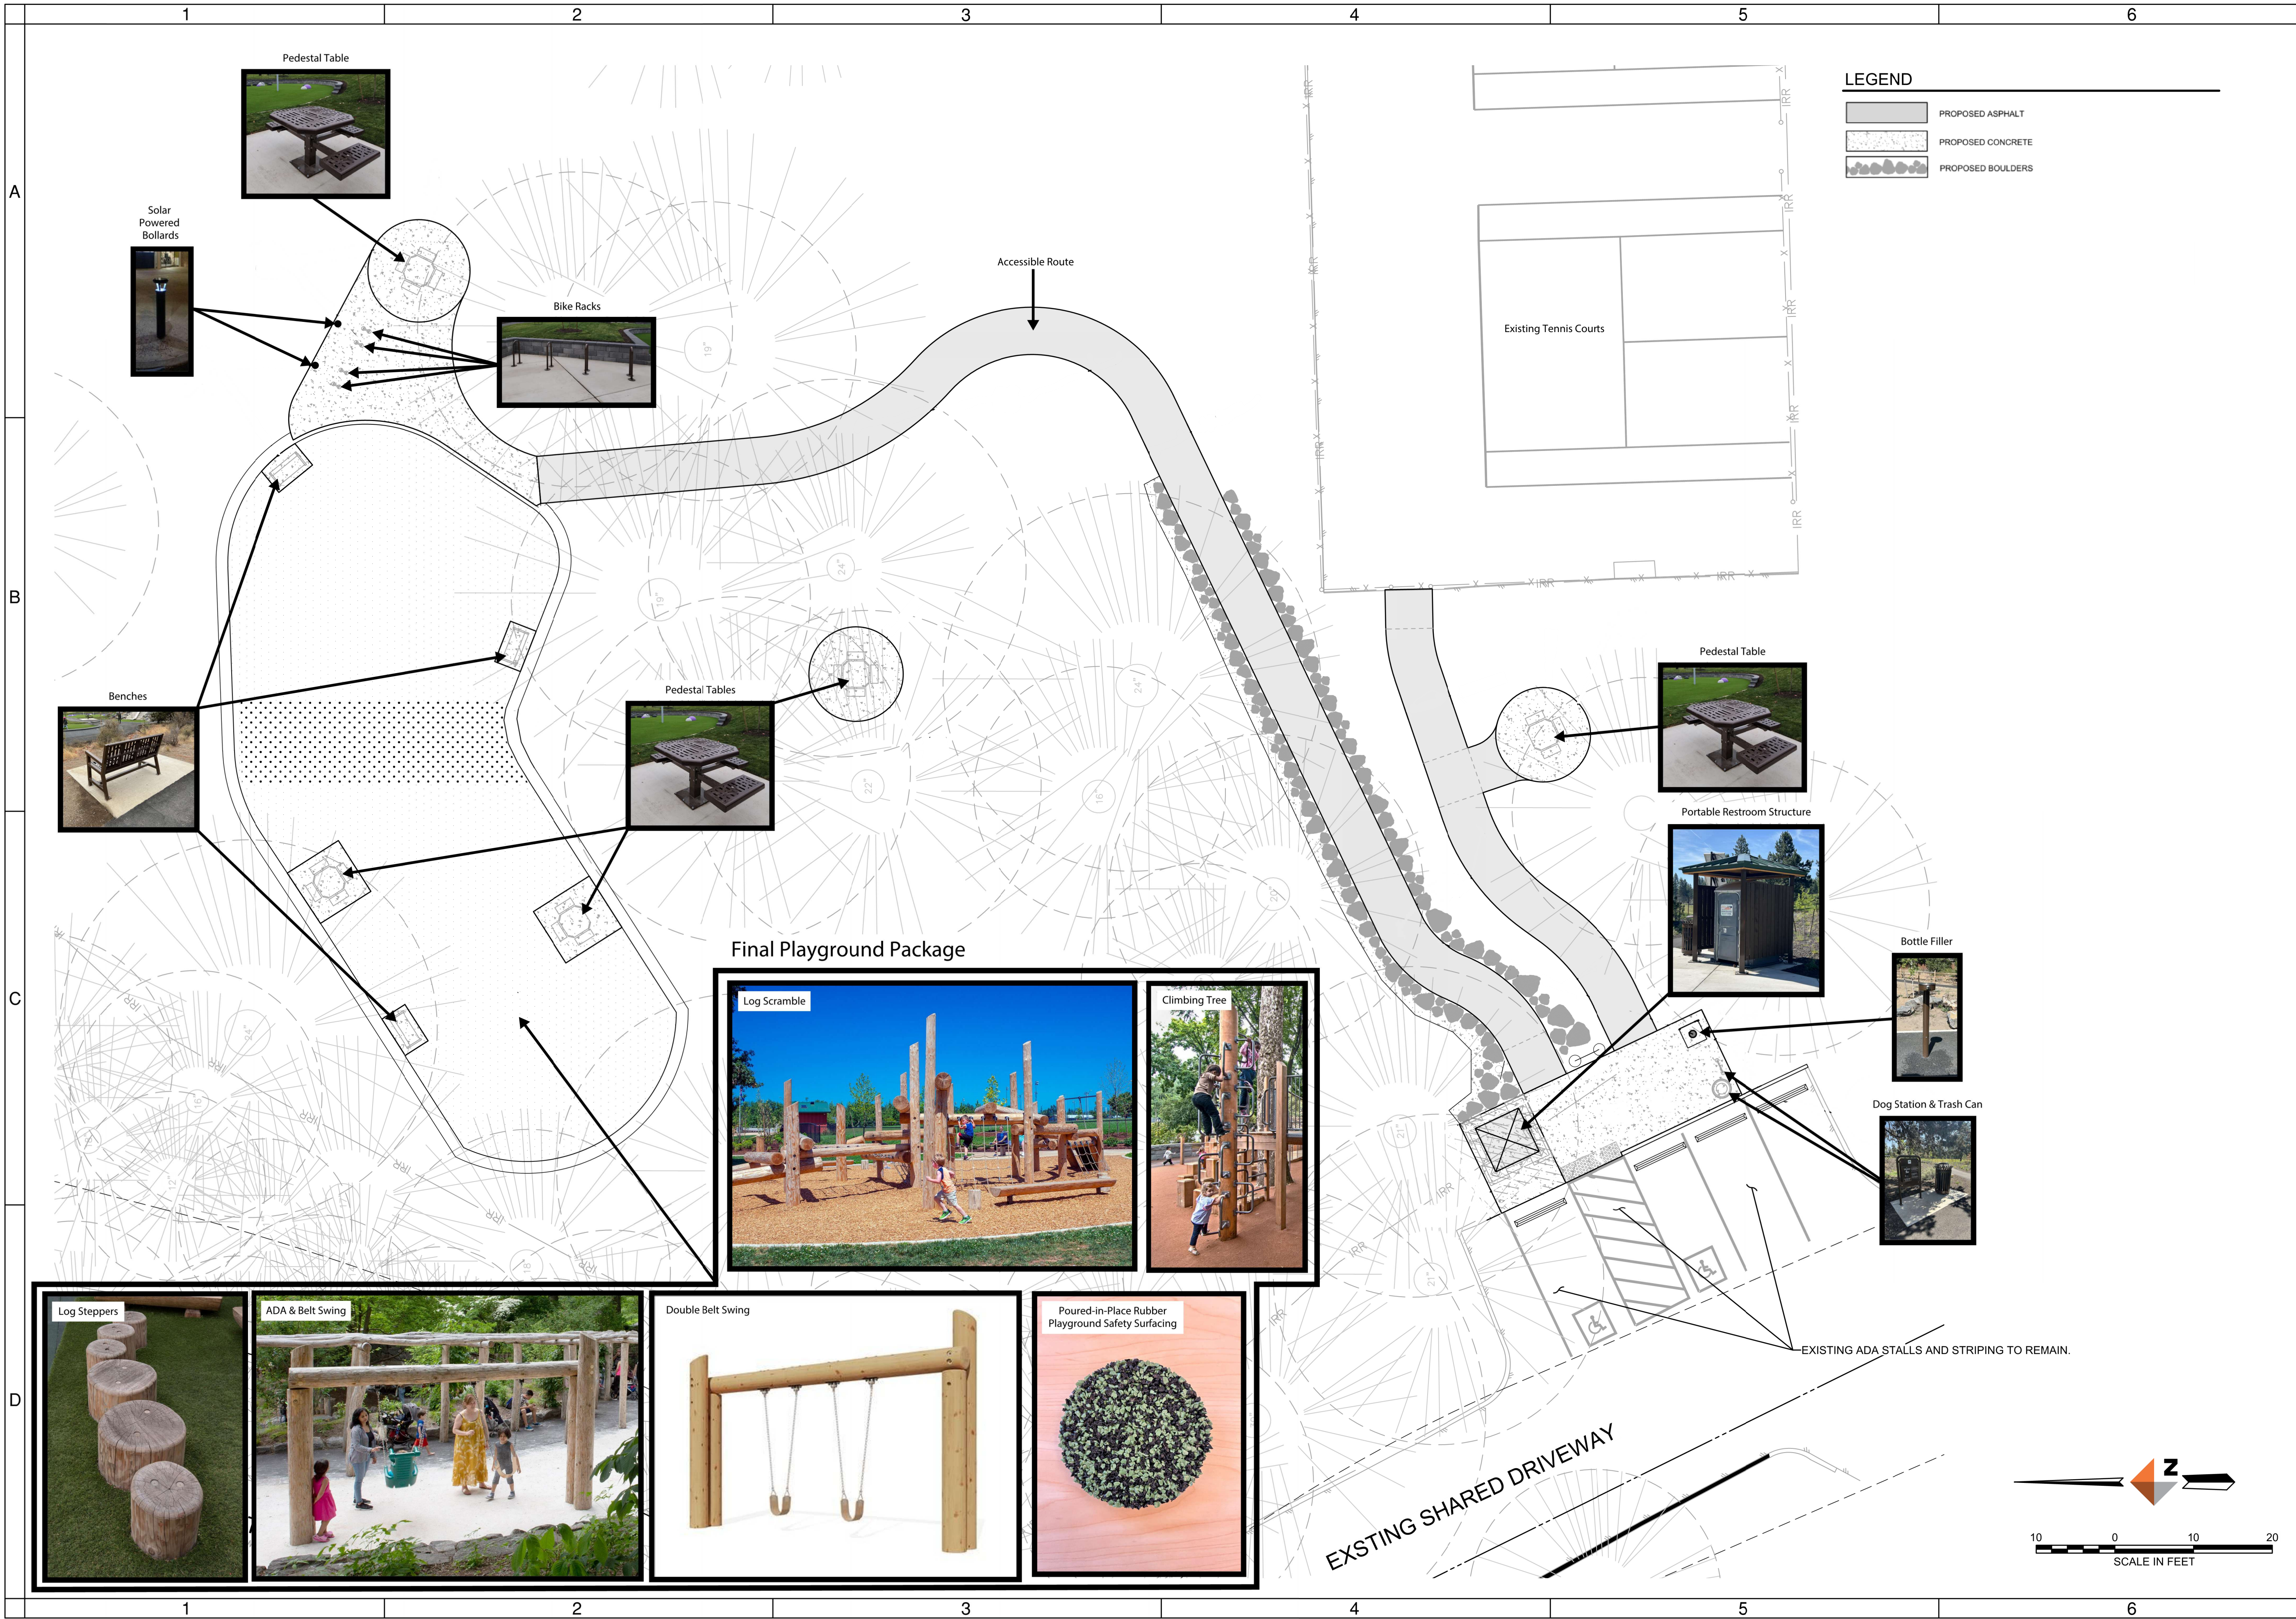

Sylvan Park
Improvements

2996 NW 3 Sisters Dr, Bend, OR 97703

Deschutes County, Oregon

DESIGNED BY:
DRAWN BY:
CHECKED BY:
SCALE:
FILE:
DATE: 09/05/2025

REVISIONS:

1.
2.
3.

VERIFY SCALES
0 1"
BAR EQUALS ONE INCH
ON ORIGINAL DRAWING

SHEET:

SITE PLAN

COB #