

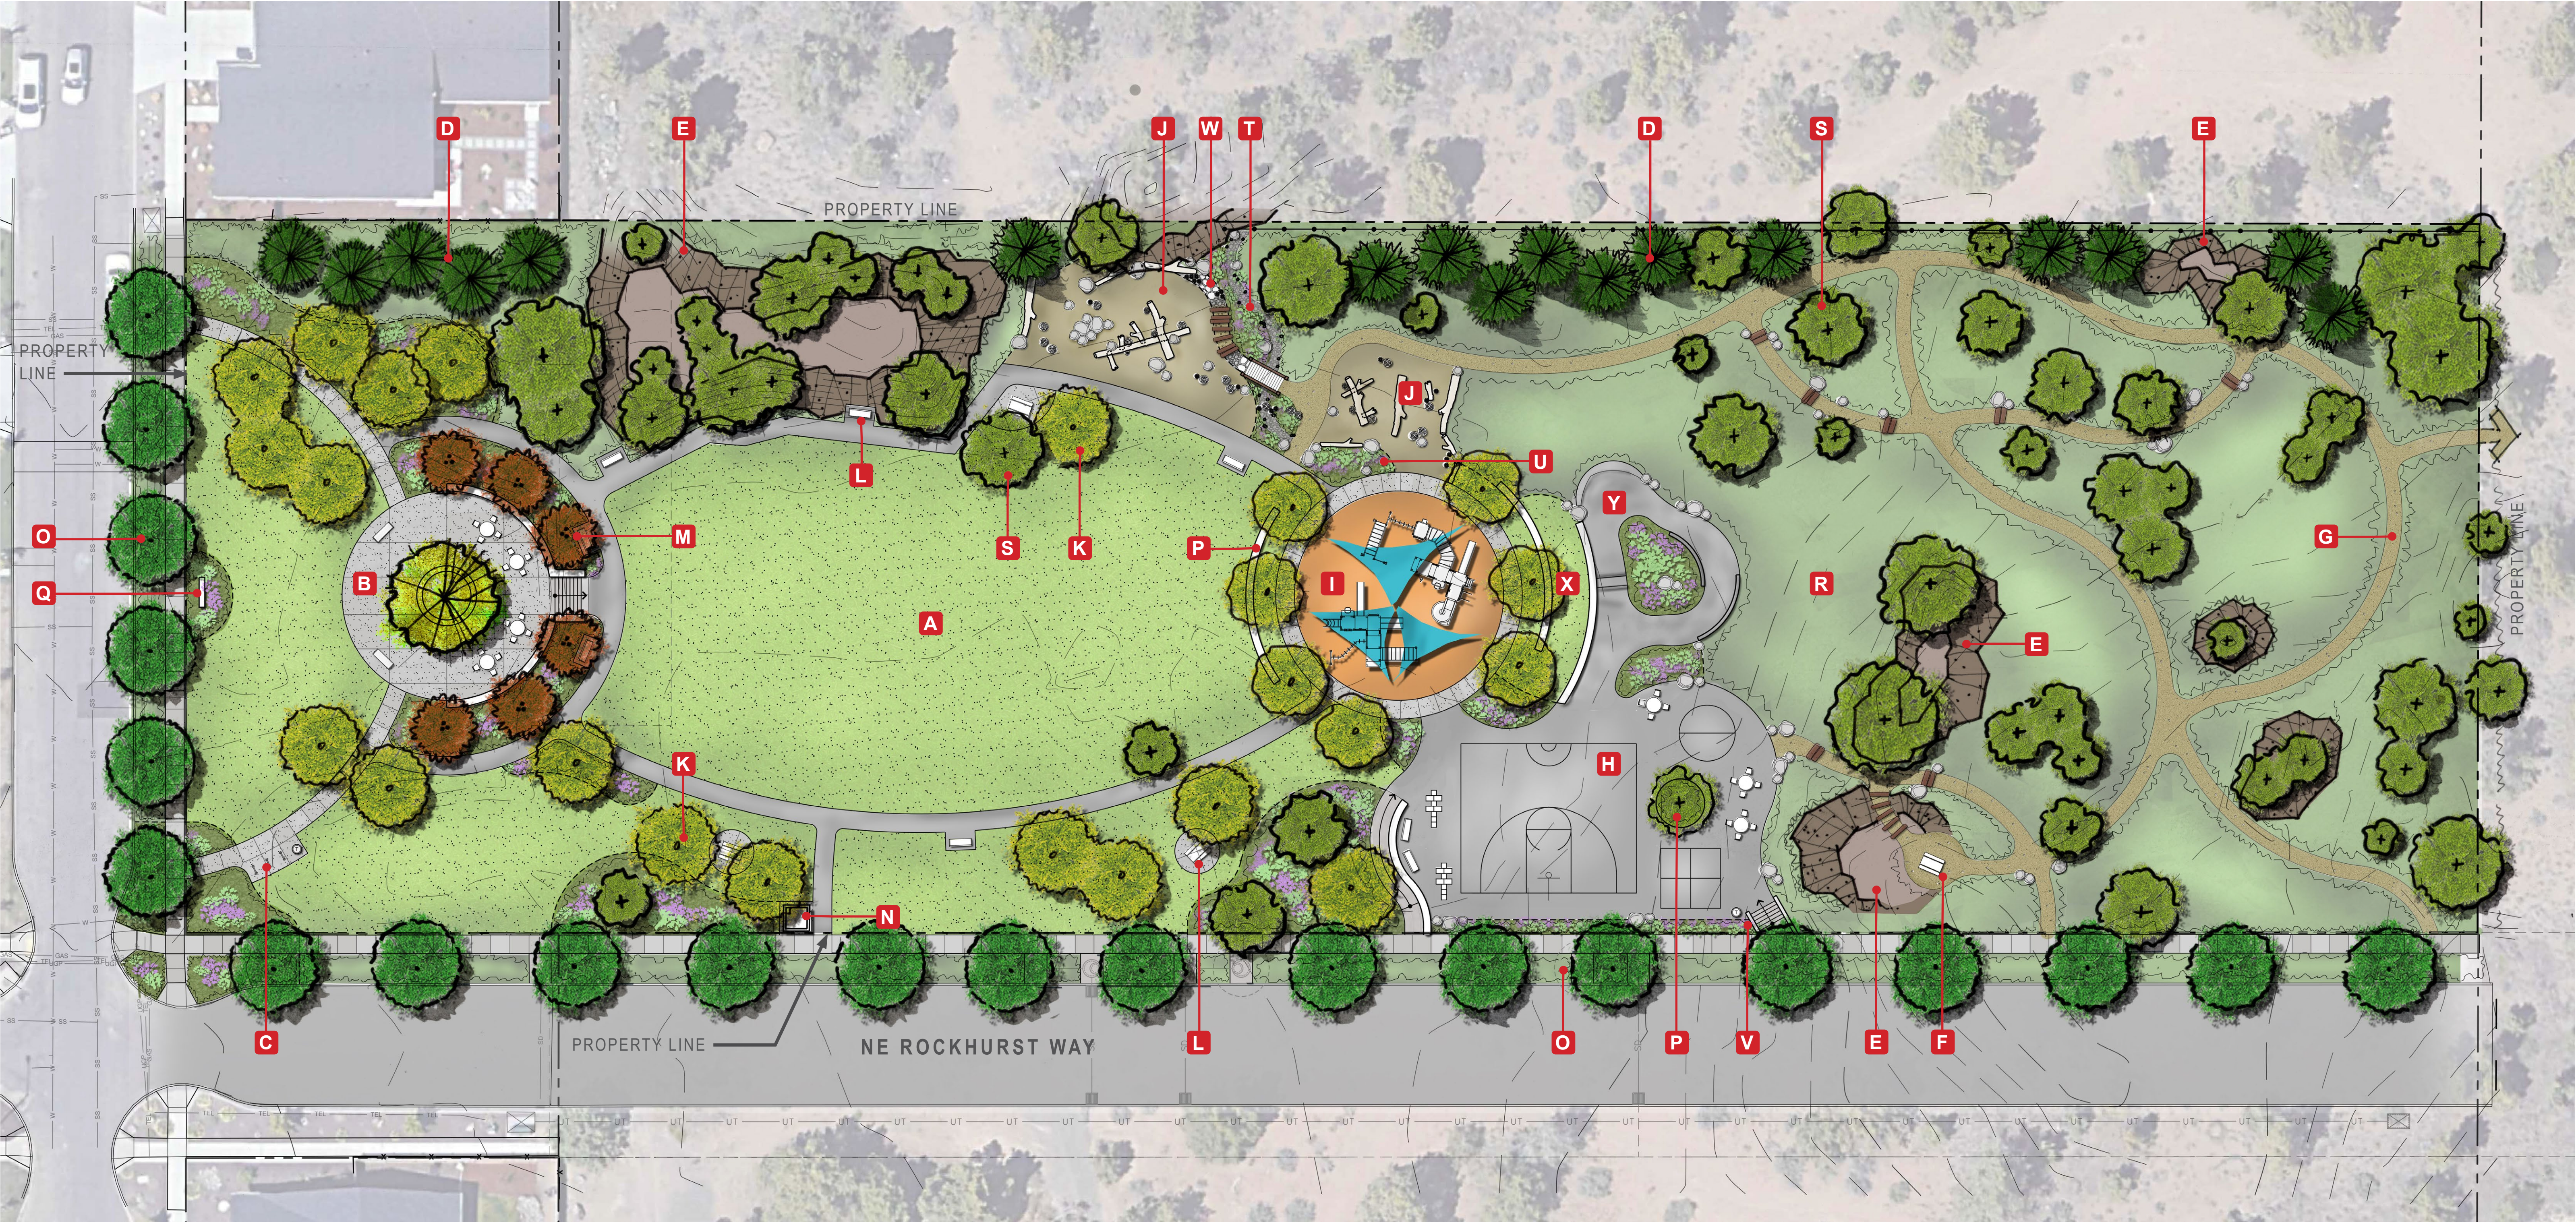


CONCEPTUAL PARK DESIGN

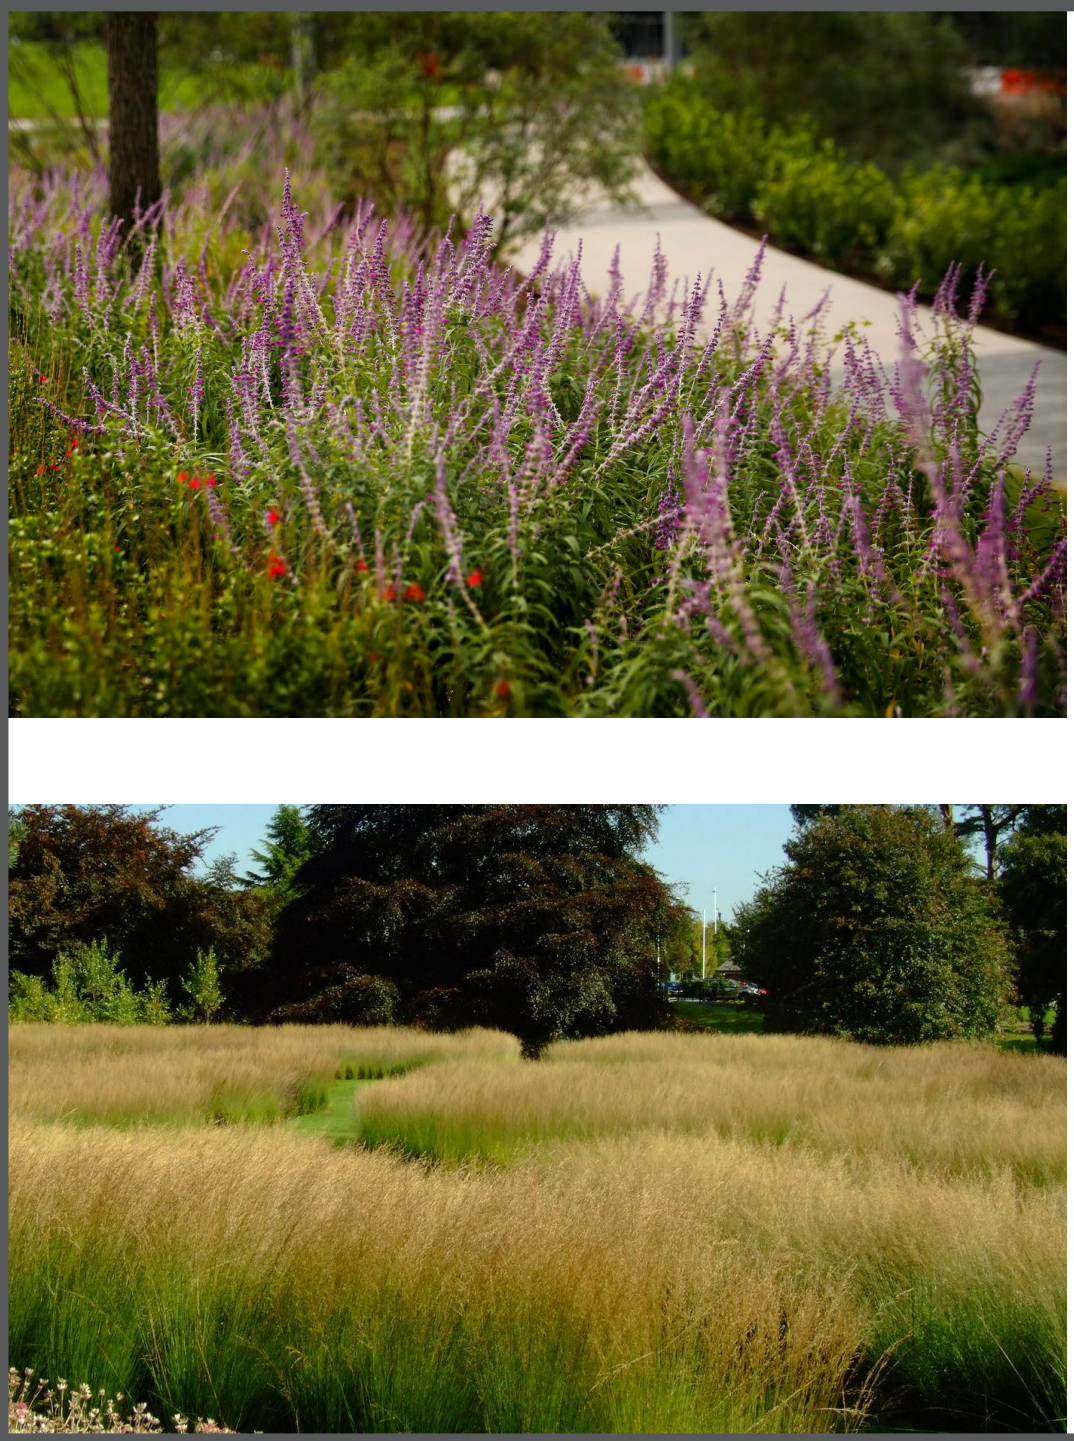

LEGEND


- A** FORMAL OPEN LAWN
- B** OVERLOOK PLAZA WITH SHADE TREE
- C** BIKE PARKING
- D** EVERGREEN SCREENING TREES
- E** (E) ROCK OUTCROPPING
- F** OVERLOOK SEATING NODE
- G** SOFT SURFACE NATURE TRAILS
- H** HALF COURT BASKETBALL AND HARD COURT GAMES
- I** TRADITIONAL PLAY ELEMENTS WITH SHADE SAILS
- J** NATURAL LANDSCAPE ELEMENTS
- K** SHADE TREES
- L** BENCH SEATING / PICNIC TABLE
- M** FLOWERING ACCENT TREES
- N** SEASONAL TOILET
- O** STREET TREES AND NATIVE PLANTING IN RIGHT-OF-WAY
- P** PLANTER AREA
- Q** PARK SIGNAGE
- R** UNDISTURBED NATIVE VEGETATION
- S** (E) JUNIPER TREES
- T** DRY RIVER BED
- U** RAIN GARDEN
- V** PLANT BED AND STEPS
- W** SENSORY WALK
- X** TERRACED LAWN
- Y** SKATE/SCOOTER SPOT

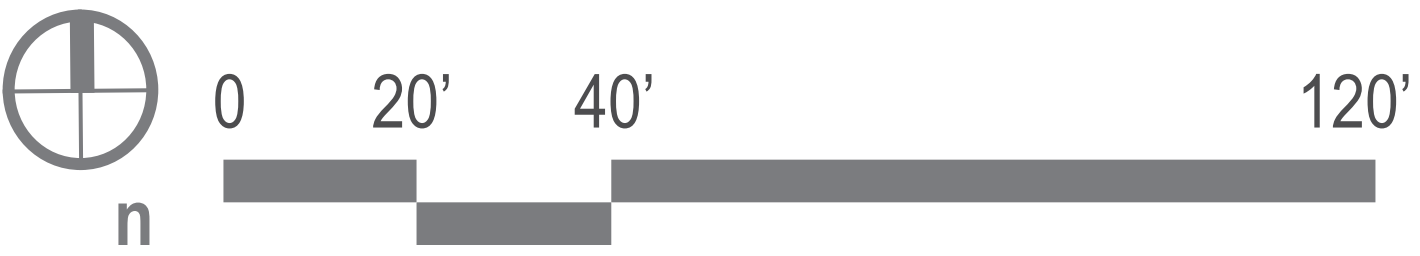

LANDSCAPE AND SENSORY ELEMENTS



SHADE

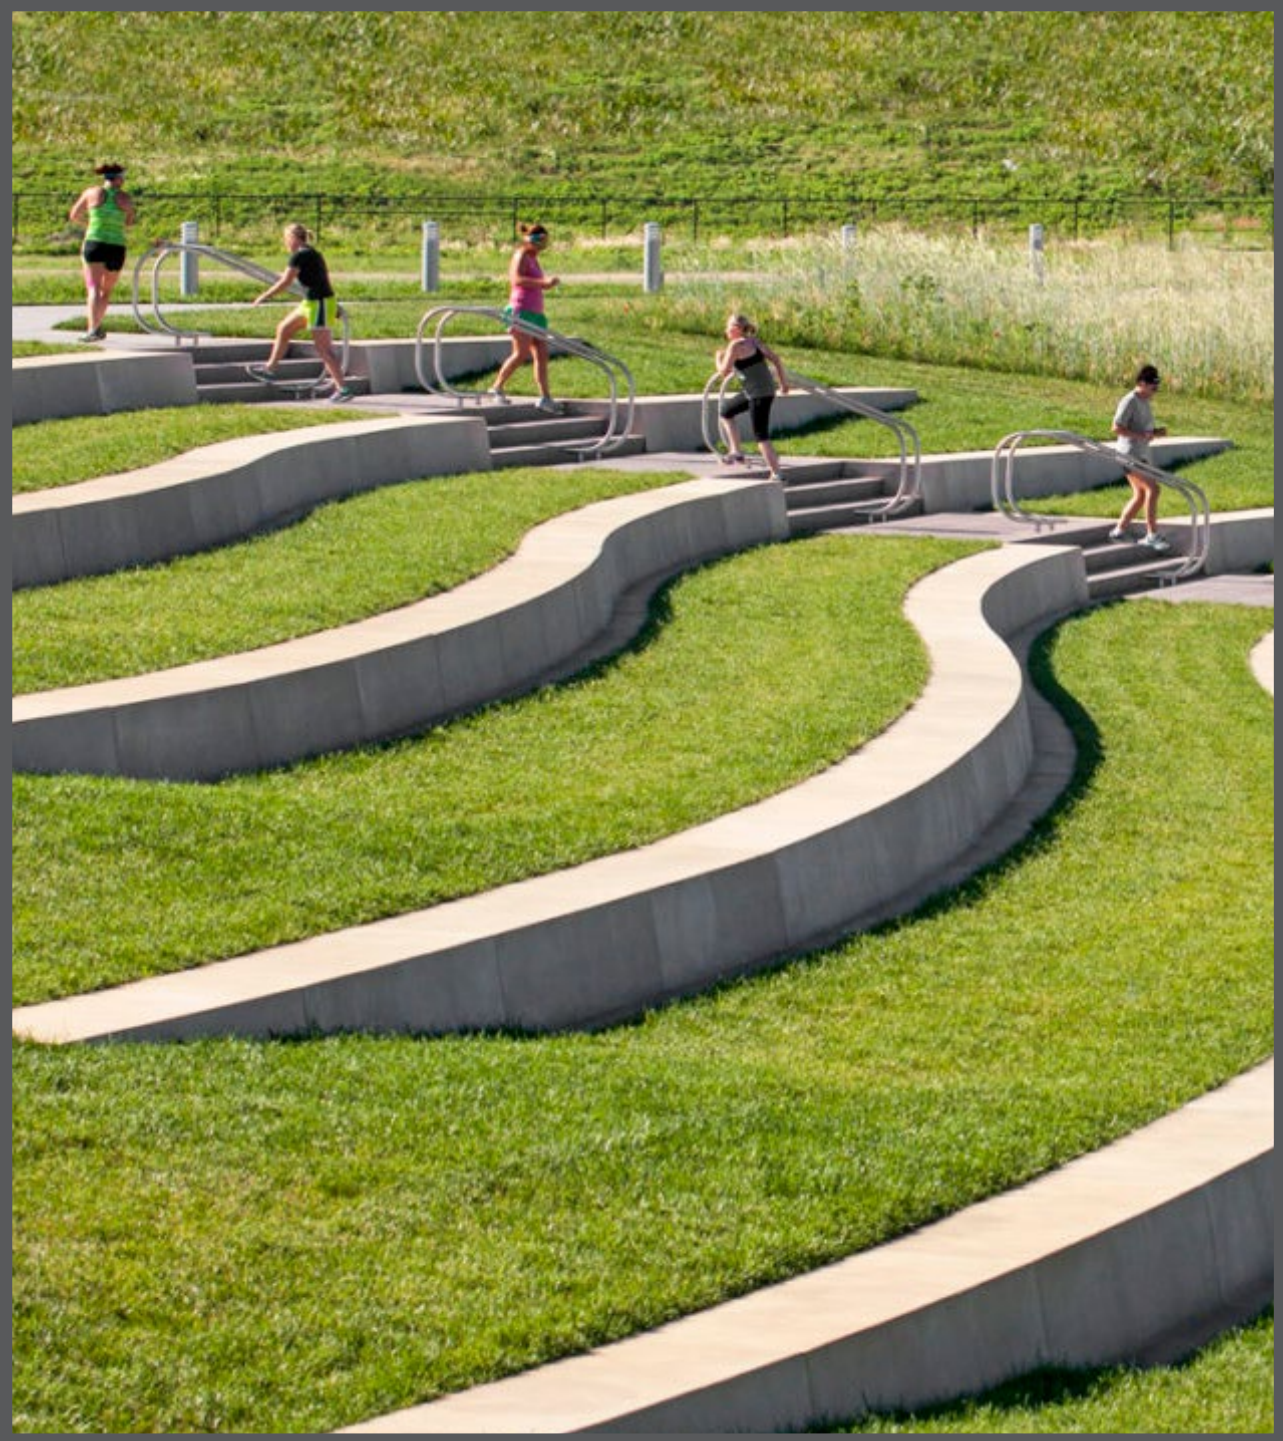

TERRACED LAWN



DIVERSE ACTIVITIES AND PLAY

