



TREE LEGEND

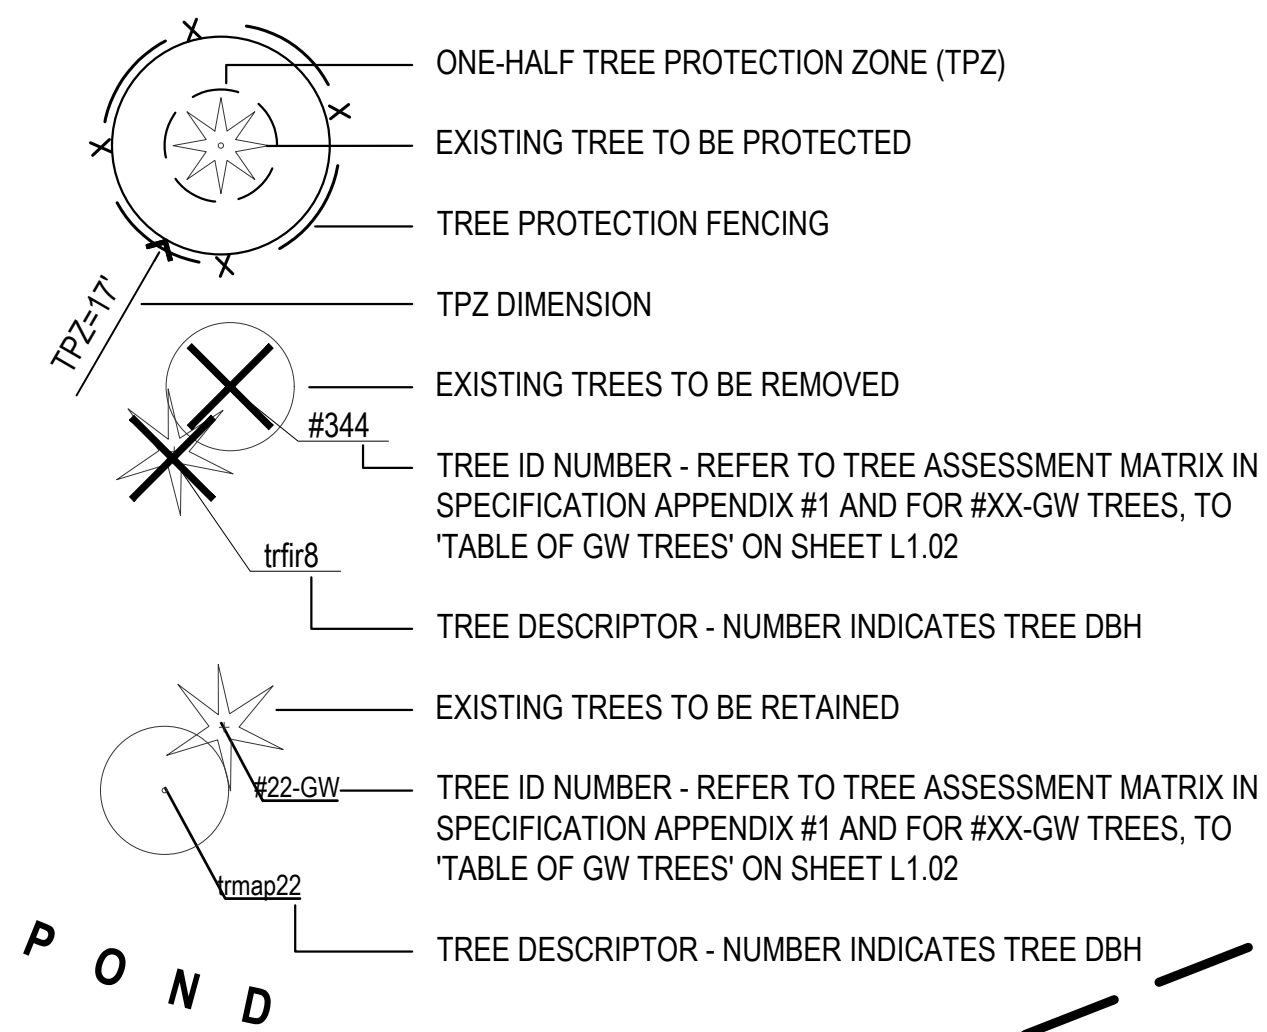

LEGEND

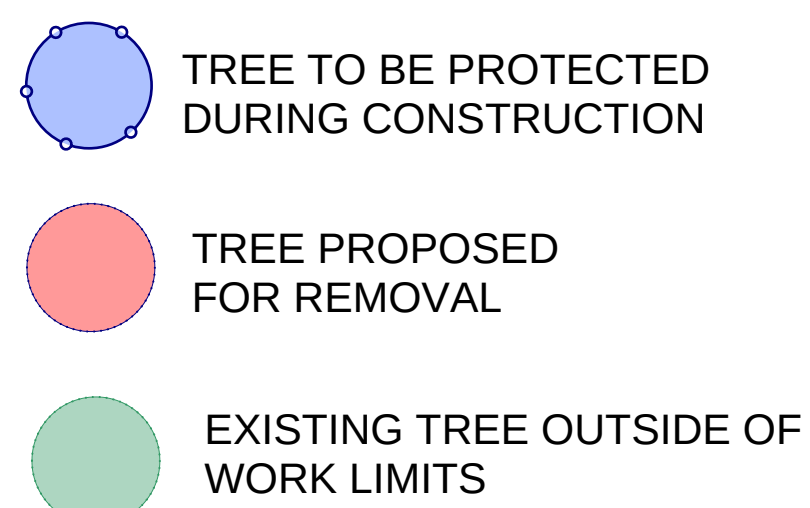



KEY NOTES


ON ALL TREES INDICATED FOR EVALUATION, CONTRACTOR SHALL NOT REMOVE TREE OR CONDUCT WORK WITHIN THE TPZ WITHOUT WRITTEN AUTHORIZATION FROM OWNER'S REPRESENTATIVE

1 HIGH LIKELIHOOD OF ENCOUNTERING STRUCTURAL ROOTS DURING EXCAVATION. EXCAVATION SHALL BE DONE UNDER ON-SITE SUPERVISION BY OWNER'S REPRESENTATIVE AND EVALUATION OF TREE RETENTION/REMOVAL MADE AT THAT TIME. NO ROOTS OVER 2' SHALL BE SEVERED. IF LARGE ROOTS ARE SEVERED, STRUCTURAL STABILITY OF TREE MAY BE COMPROMISED.


MATCHLINE B - SEE L1.02

MATCHLINE C - SEE L1.04

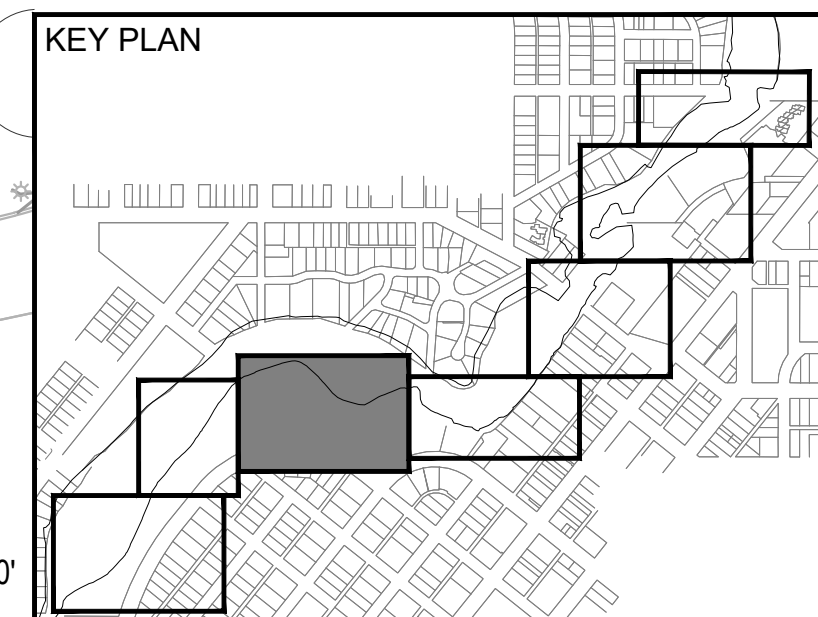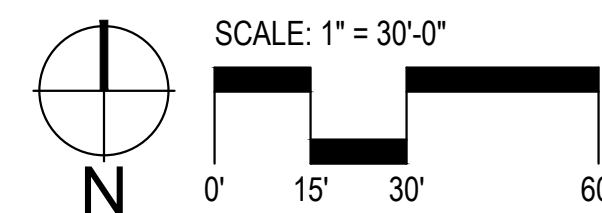

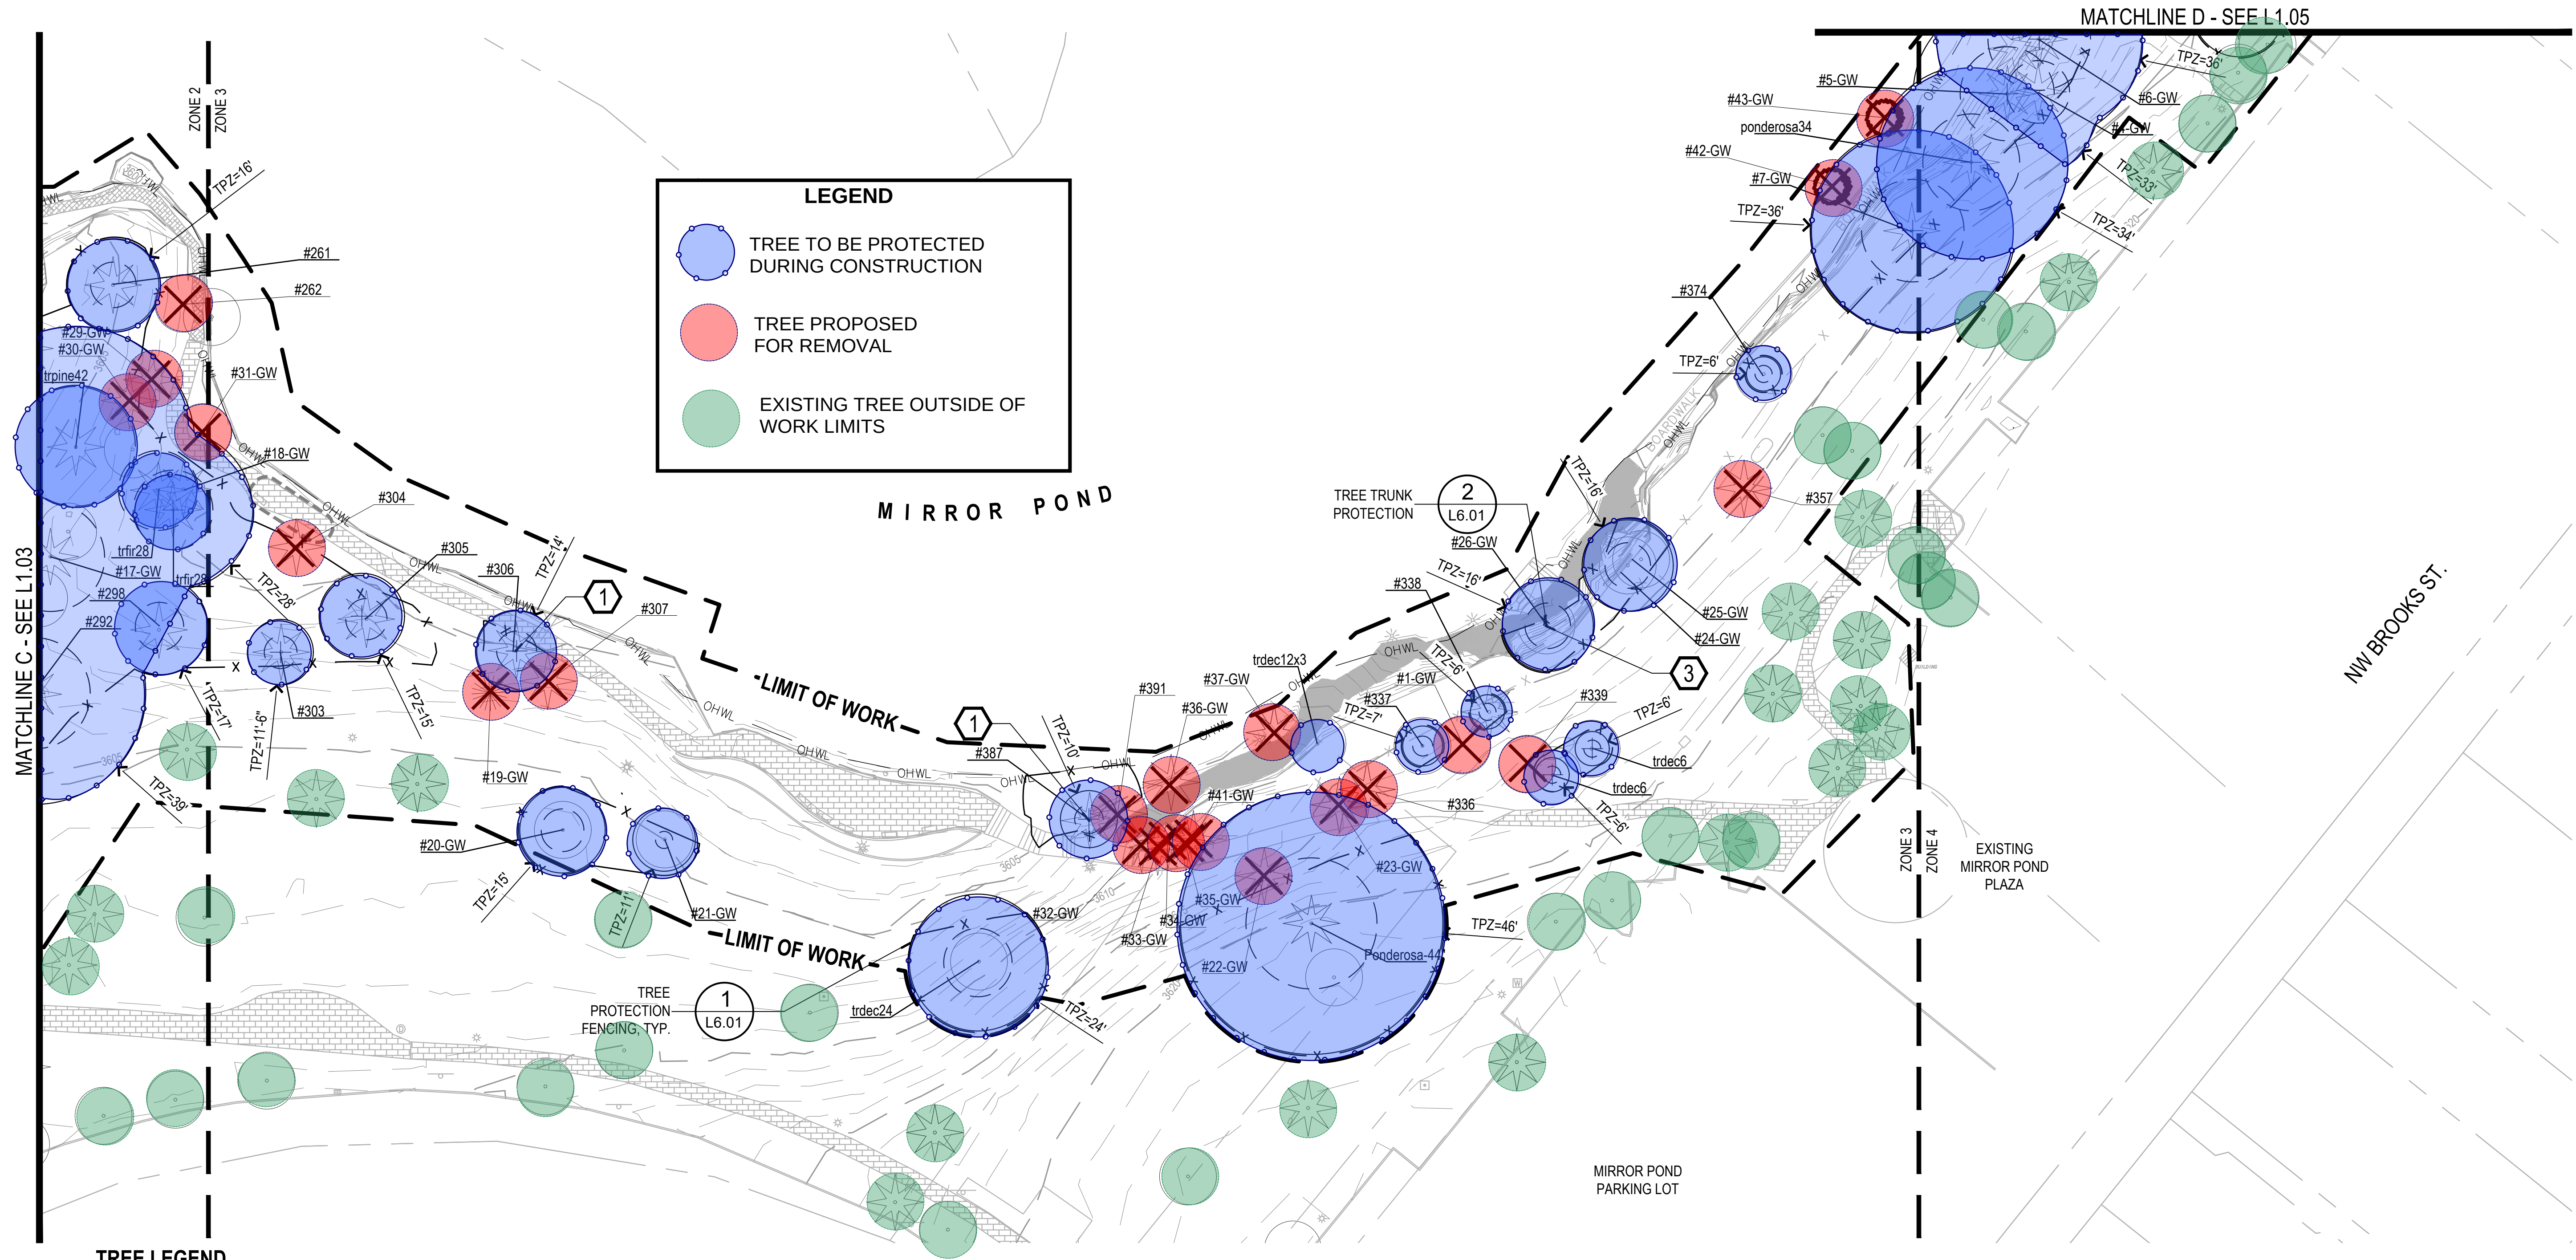



TREE LEGEND

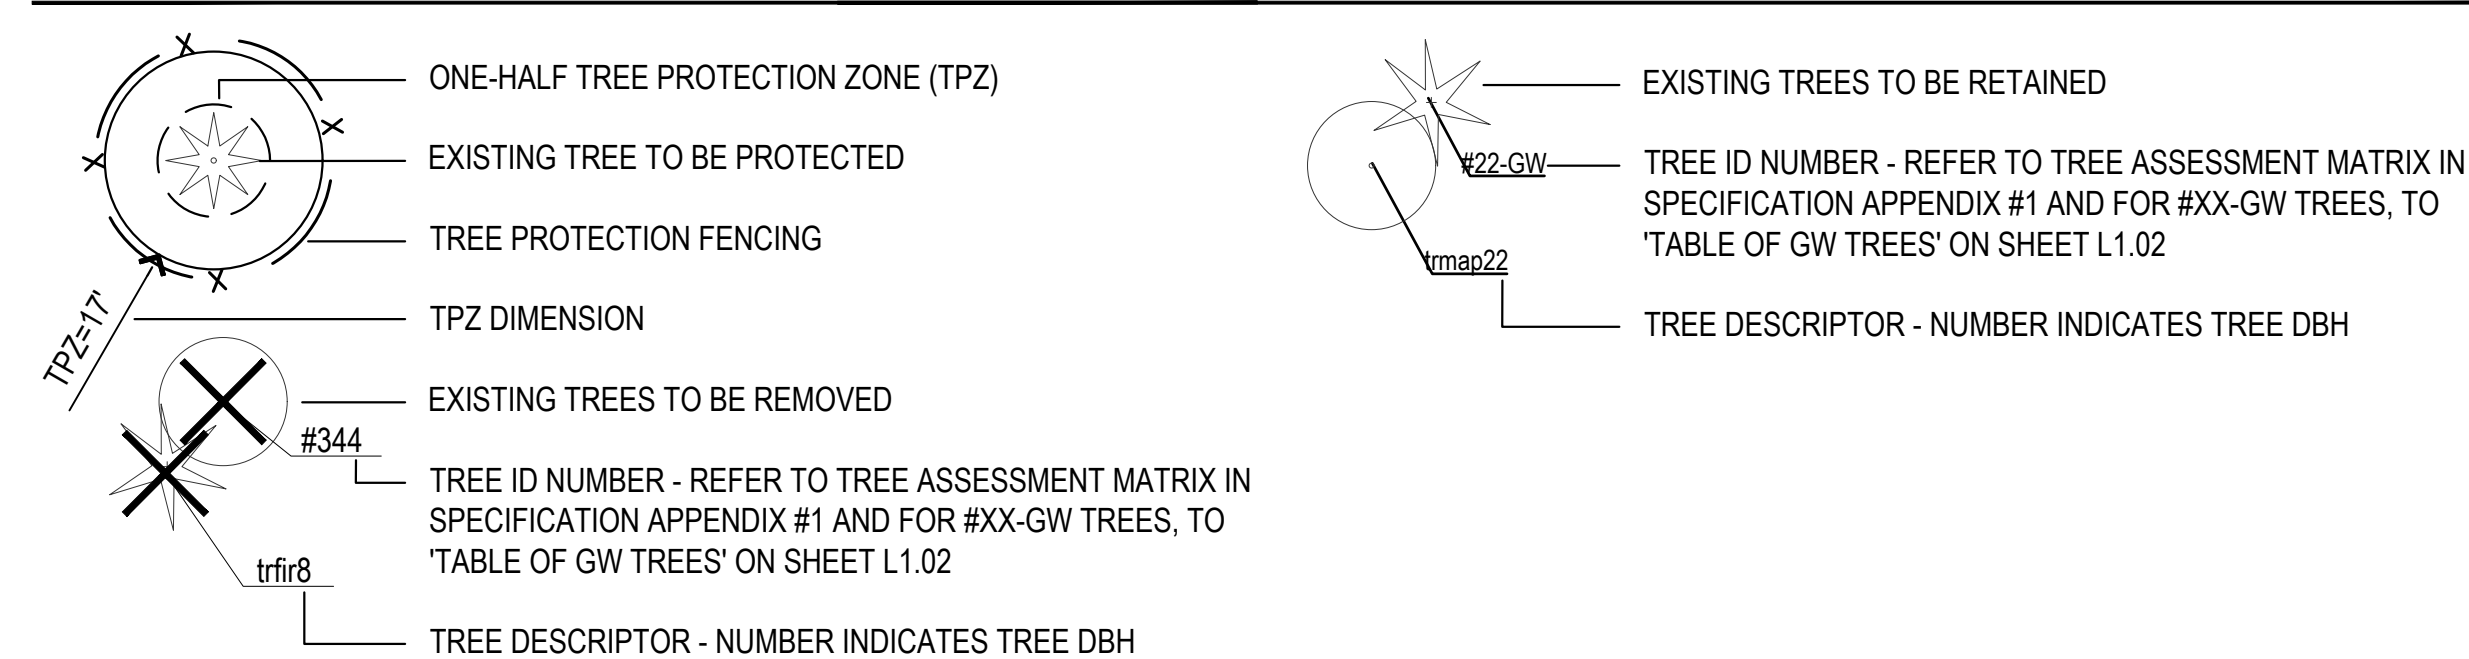


KEY NOTES

ON ALL TREES INDICATED FOR EVALUATION, CONTRACTOR SHALL NOT REMOVE TREE OR CONDUCT WORK WITHIN THE TPZ WITHOUT WRITTEN AUTHORIZATION FROM OWNER'S REPRESENTATIVE

- 1** HIGH LIKELIHOOD OF ENCOUNTERING STRUCTURAL ROOTS DURING EXCAVATION. EXCAVATION SHALL BE DONE UNDER ON-SITE SUPERVISION BY OWNER'S REPRESENTATIVE AND EVALUATION OF TREE RETENTION/REMOVAL MADE AT THAT TIME. NO ROOTS OVER 2" SHALL BE SEVERED. IF LARGE ROOTS ARE SEVERED, STRUCTURAL STABILITY OF TREE MAY BE COMPROMISED.
- 3** WITHIN THE ONE-HALF TREE PROTECTION ZONE CIRCLE SHOWN ON PLANS, DEMOLITION TO BE DONE BY HAND ONLY.

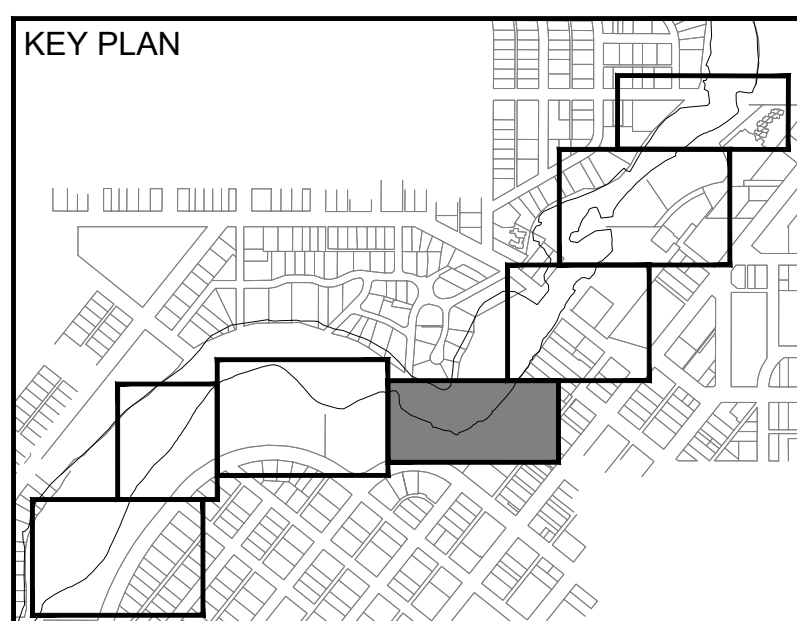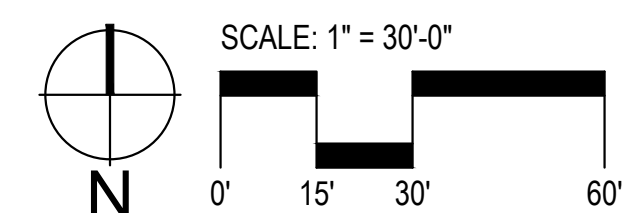

MATCHLINE E - SEE L1.06

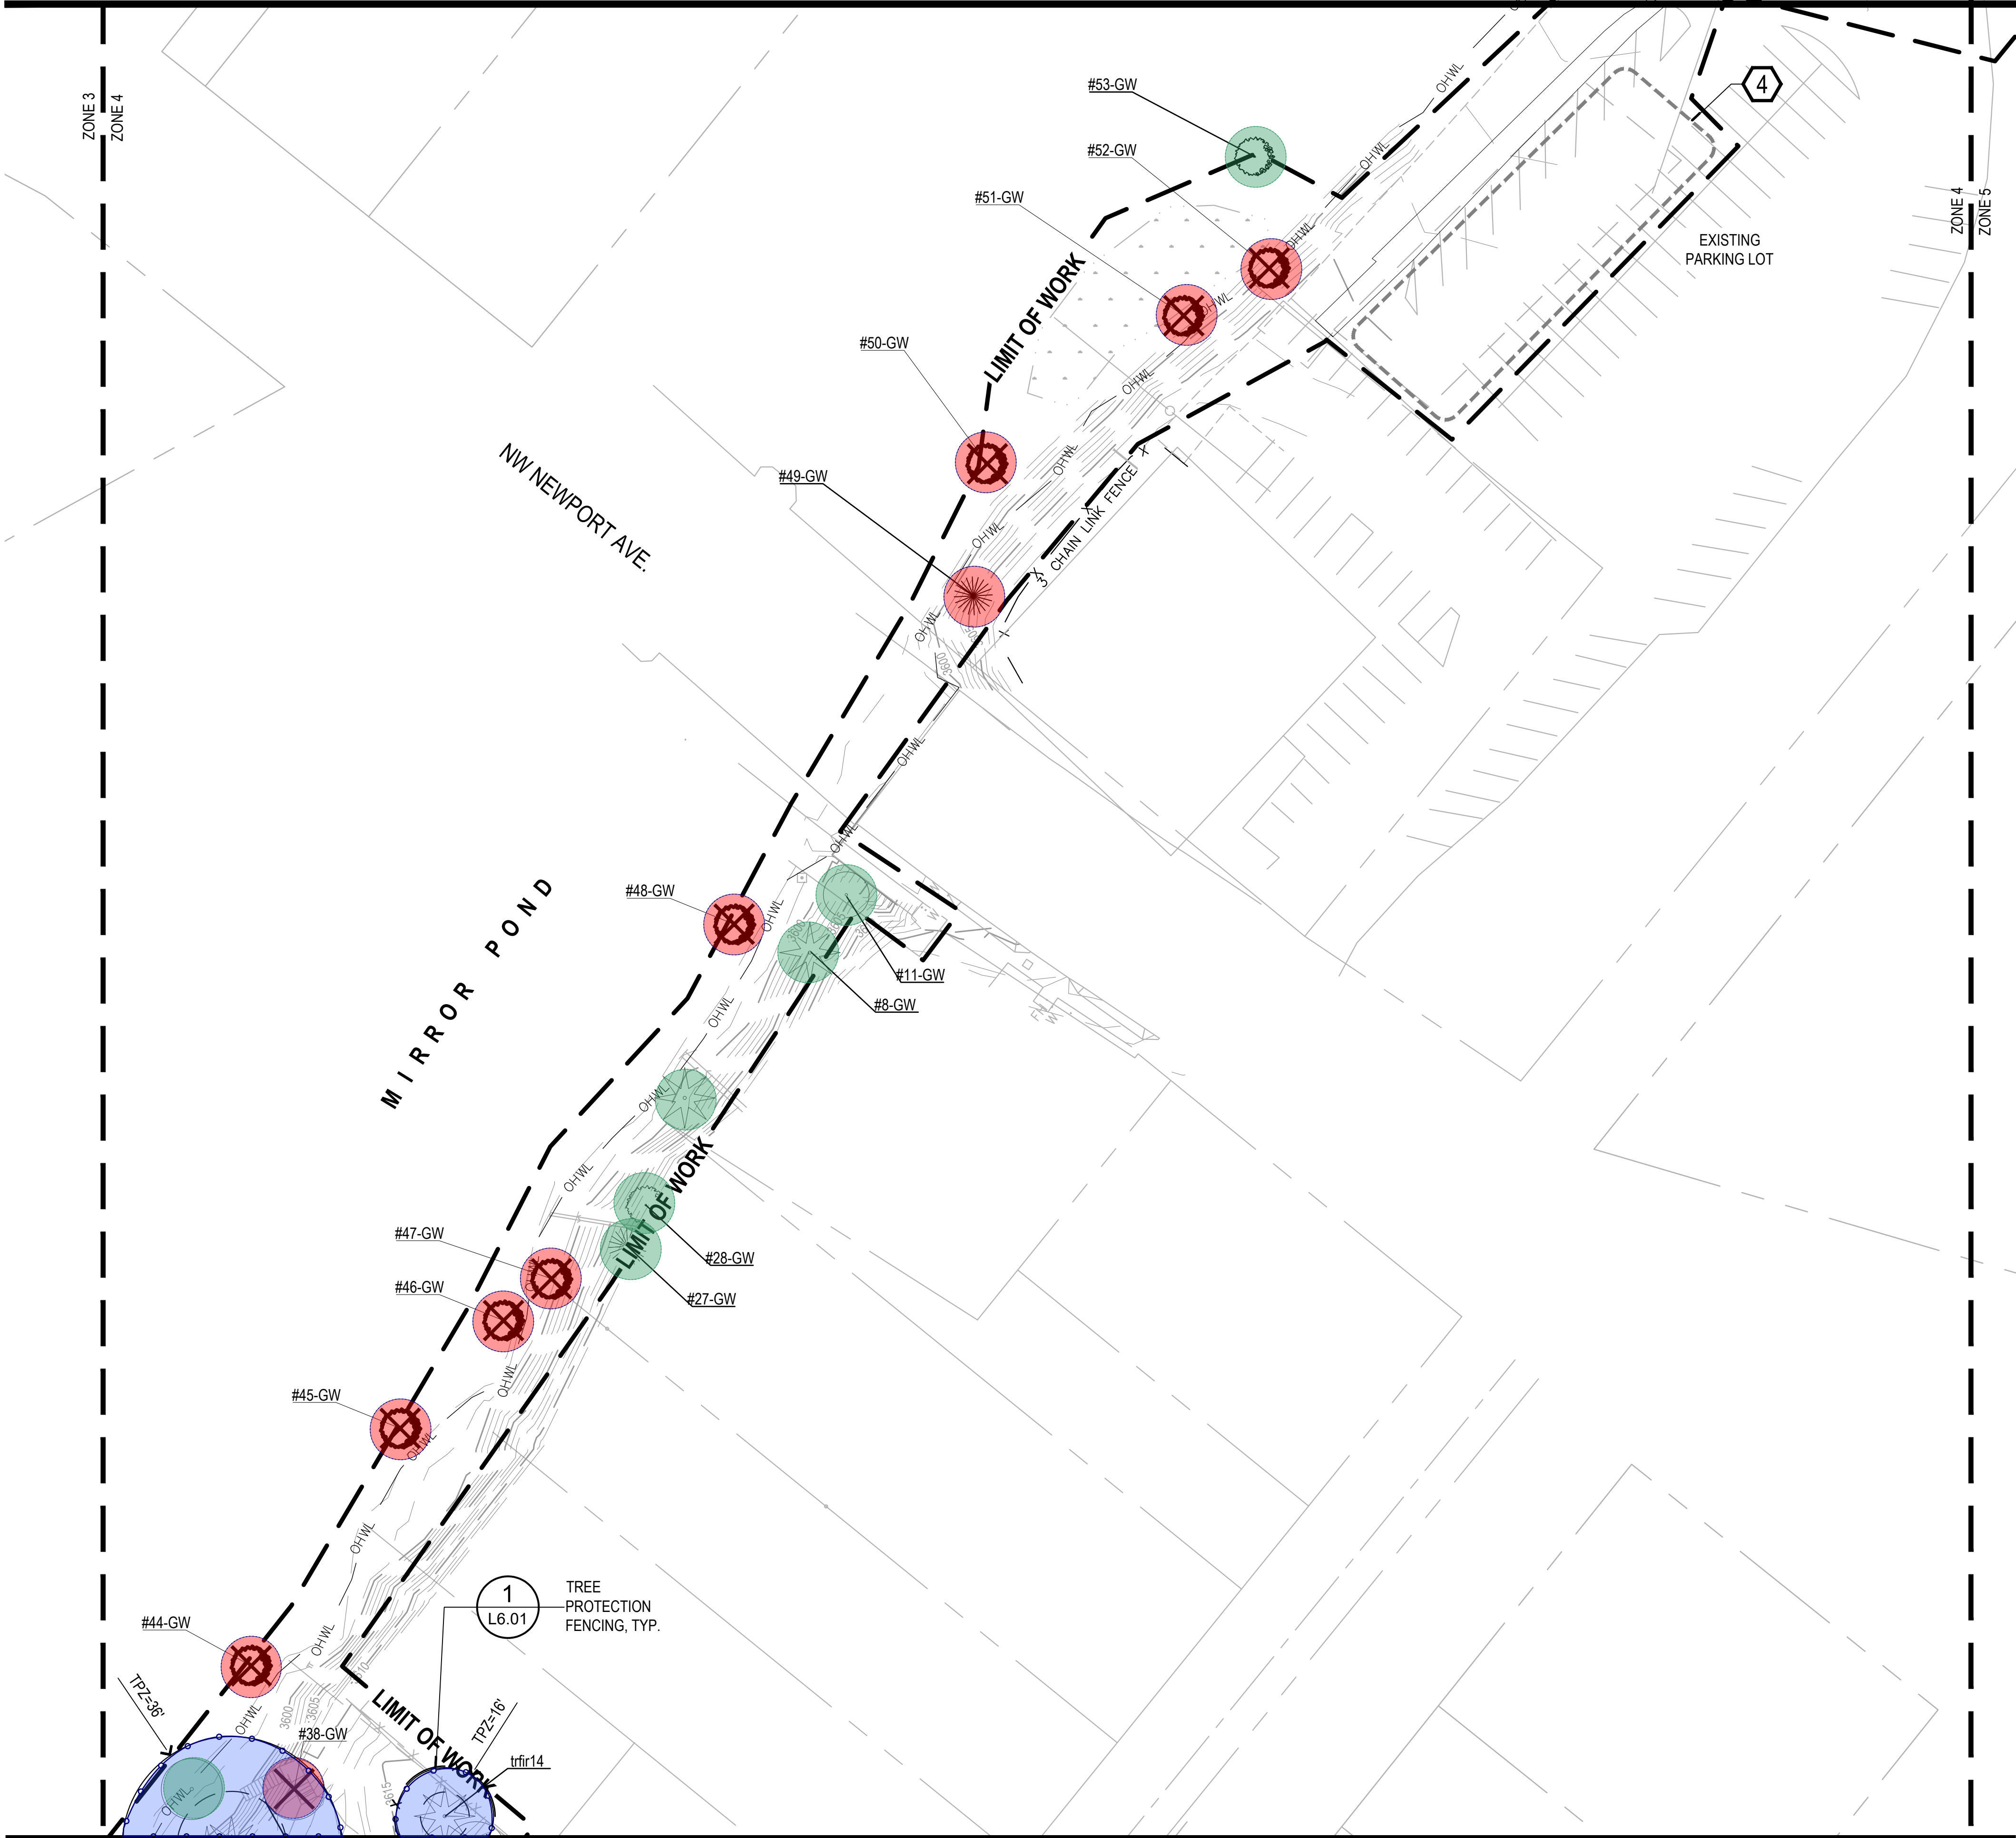

MATCHLINE D - SEE L1.04

TREE LEGEND

- ONE-HALF TREE PROTECTION ZONE (TPZ)
- EXISTING TREE TO BE PROTECTED
- TREE PROTECTION FENCING
- TPZ DIMENSION
- EXISTING TREES TO BE REMOVED
- TREE ID NUMBER - REFER TO TREE ASSESSMENT MATRIX IN SPECIFICATION APPENDIX #1 AND FOR #XX-GW TREES, TO 'TABLE OF GW TREES' ON SHEET L1.02
- TREE DESCRIPTOR - NUMBER INDICATES TREE DBH
- EXISTING TREES TO BE RETAINED
- TREE ID NUMBER - REFER TO TREE ASSESSMENT MATRIX IN SPECIFICATION APPENDIX #1 AND FOR #XX-GW TREES, TO 'TABLE OF GW TREES' ON SHEET L1.02
- TREE DESCRIPTOR - NUMBER INDICATES TREE DBH



NOT ALL KEY NOTES APPEAR ON EACH SHEET

KEY NOTES


- 4 CONSTRUCTION STAGING AREA - SEE DEMOLITION PLANS.

LEGEND

- TREE TO BE PROTECTED DURING CONSTRUCTION
- TREE PROPOSED FOR REMOVAL
- EXISTING TREE OUTSIDE OF WORK LIMITS

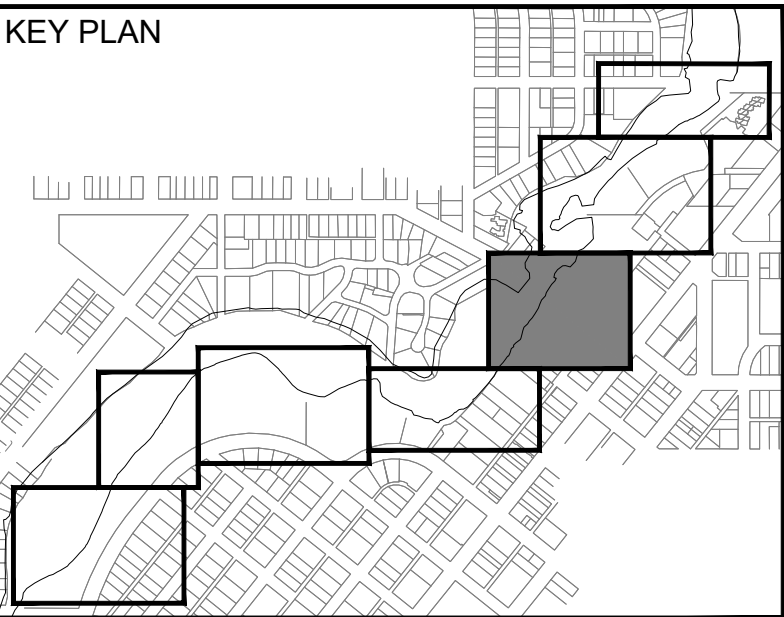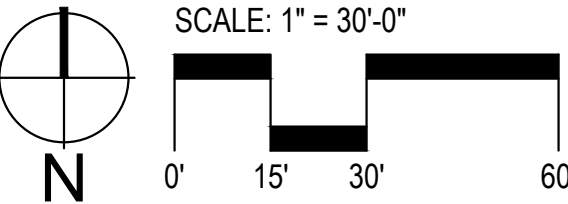

GreenWorks, P.C.
Landscape Architecture
Environmental Design
24 NW 2nd Avenue, Suite 100
Portland, Oregon 97209
Ph: 503.222.5612 / Fax: 503.222.2283
Email: info@greenworkspc.com

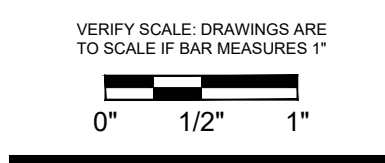

Project: **Mirror Pond Bank & Trail Improvements**
Bend Park and Recreation District
799 SW Columbia St.
Bend, OR 97702
541.388-3433
info@bendparksandrec.org

Submittal: **100% CDs**
Sheet Title: **TREE PROTECTION & TRAIL IMPROVEMENTS REMOVAL PLAN**

© GREENWORKS, P.C.
2019. ALL RIGHTS RESERVED
THESE DRAWINGS ARE THE PROPERTY OF GREENWORKS, P.C., AND ARE NOT TO BE USED OR REPRODUCED IN ANY MANNER, EXCEPT WITH THE PRIOR WRITTEN PERMISSION OF GREENWORKS, P.C.

Date: **08-29-2019**
Revisions:

Drawn By: **BJD**
Checked By: **JF / JD**
Job No. **116205.2**
Approved: **MF**

L1.05
Sheet No. **26** of 152